



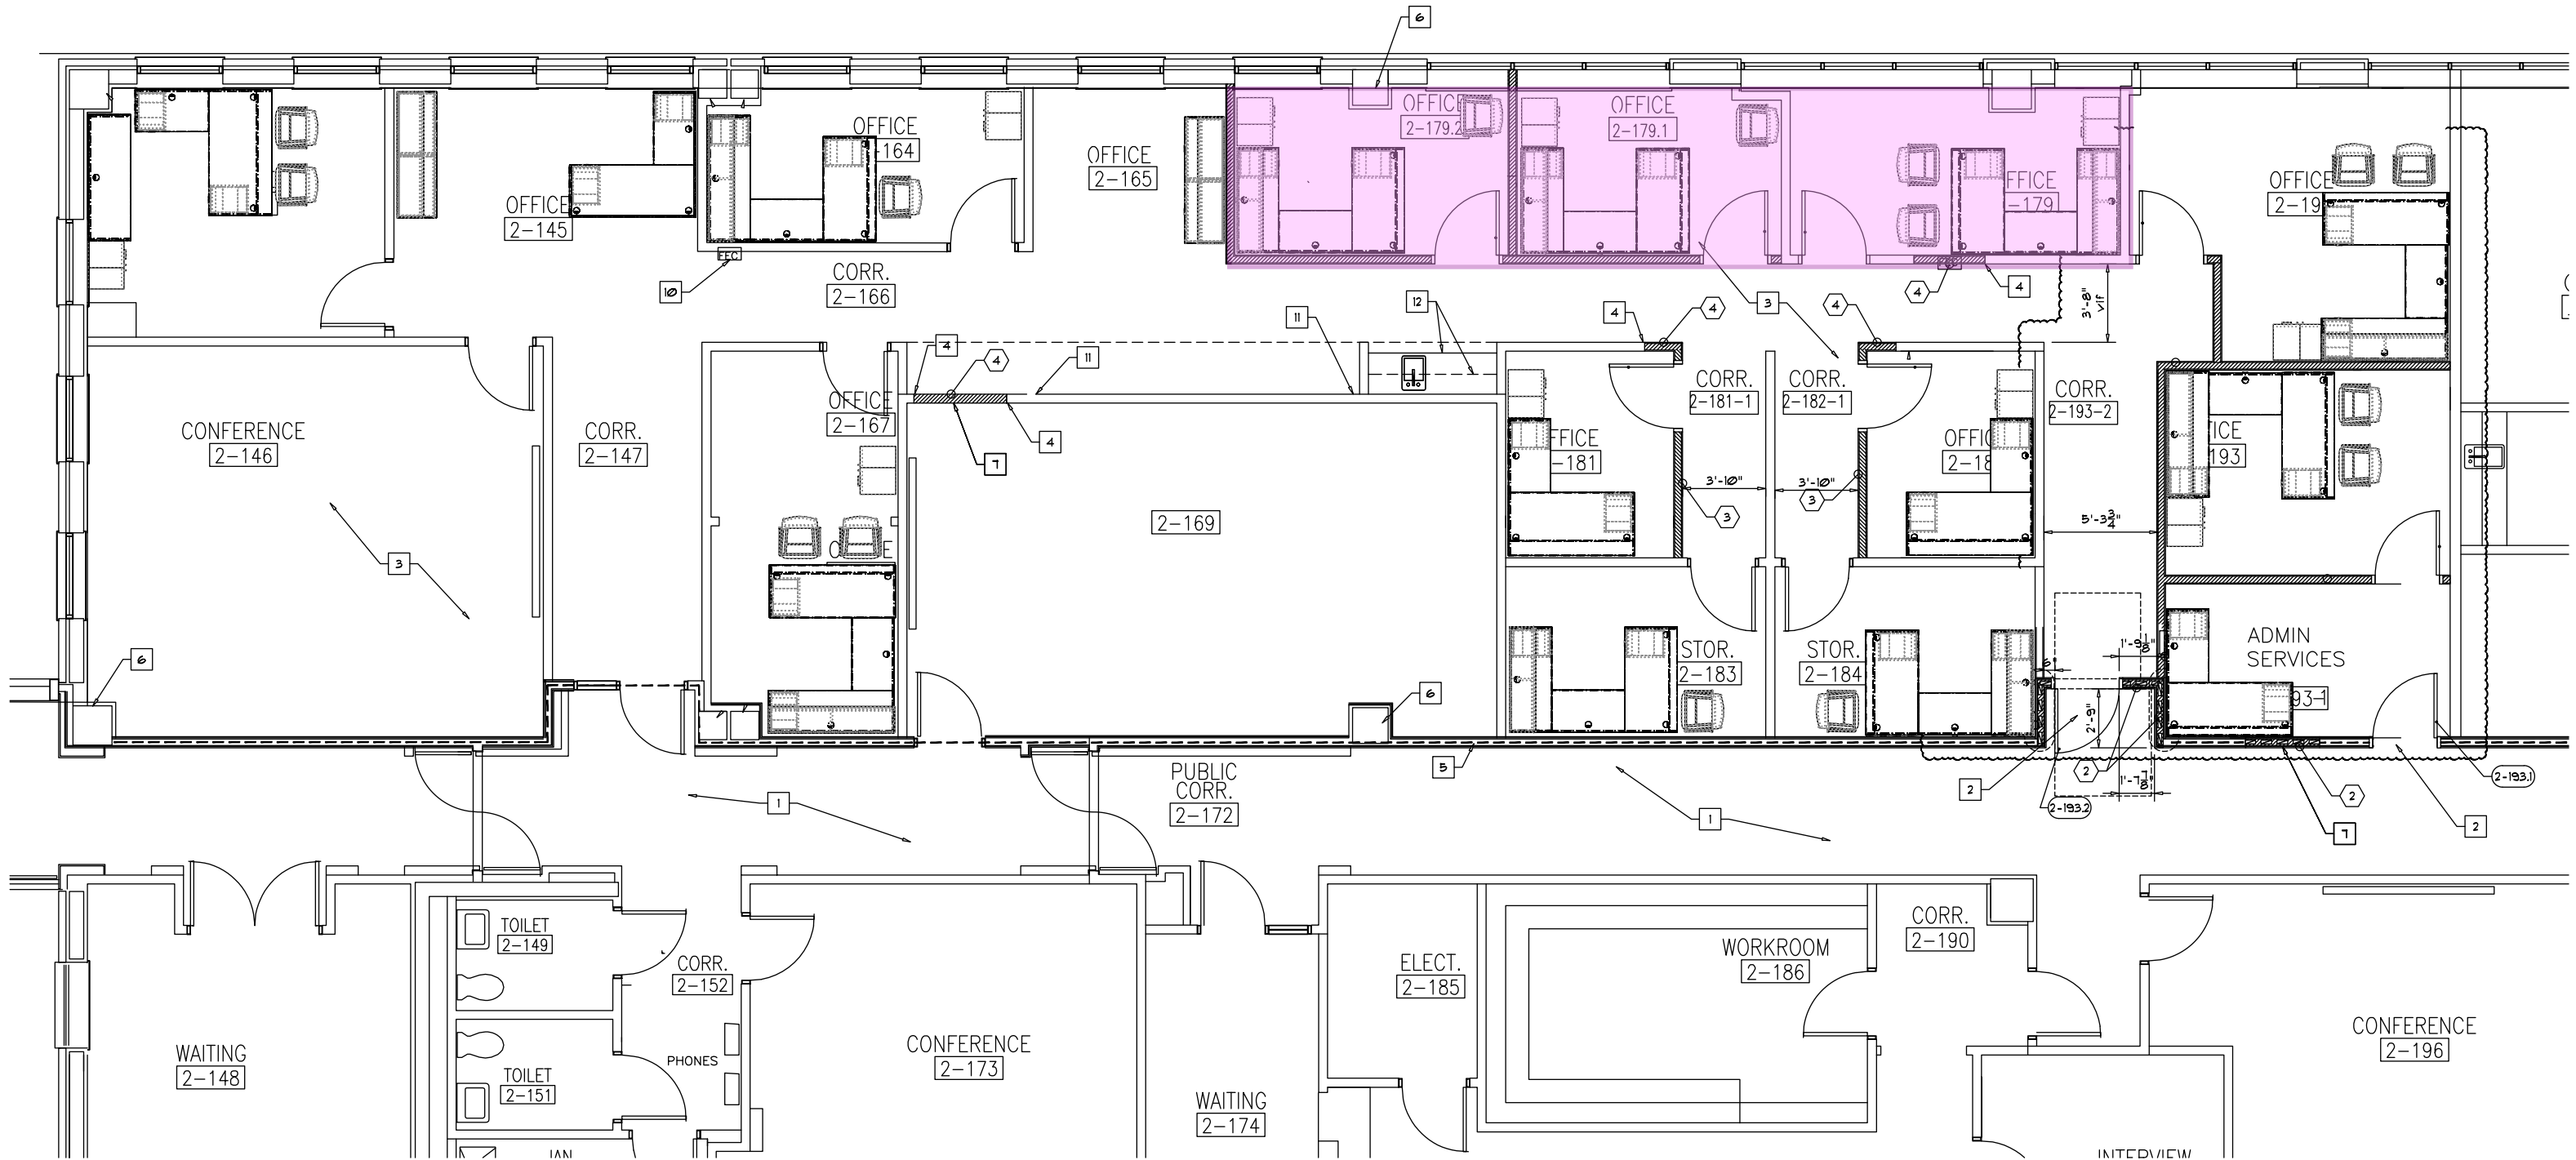

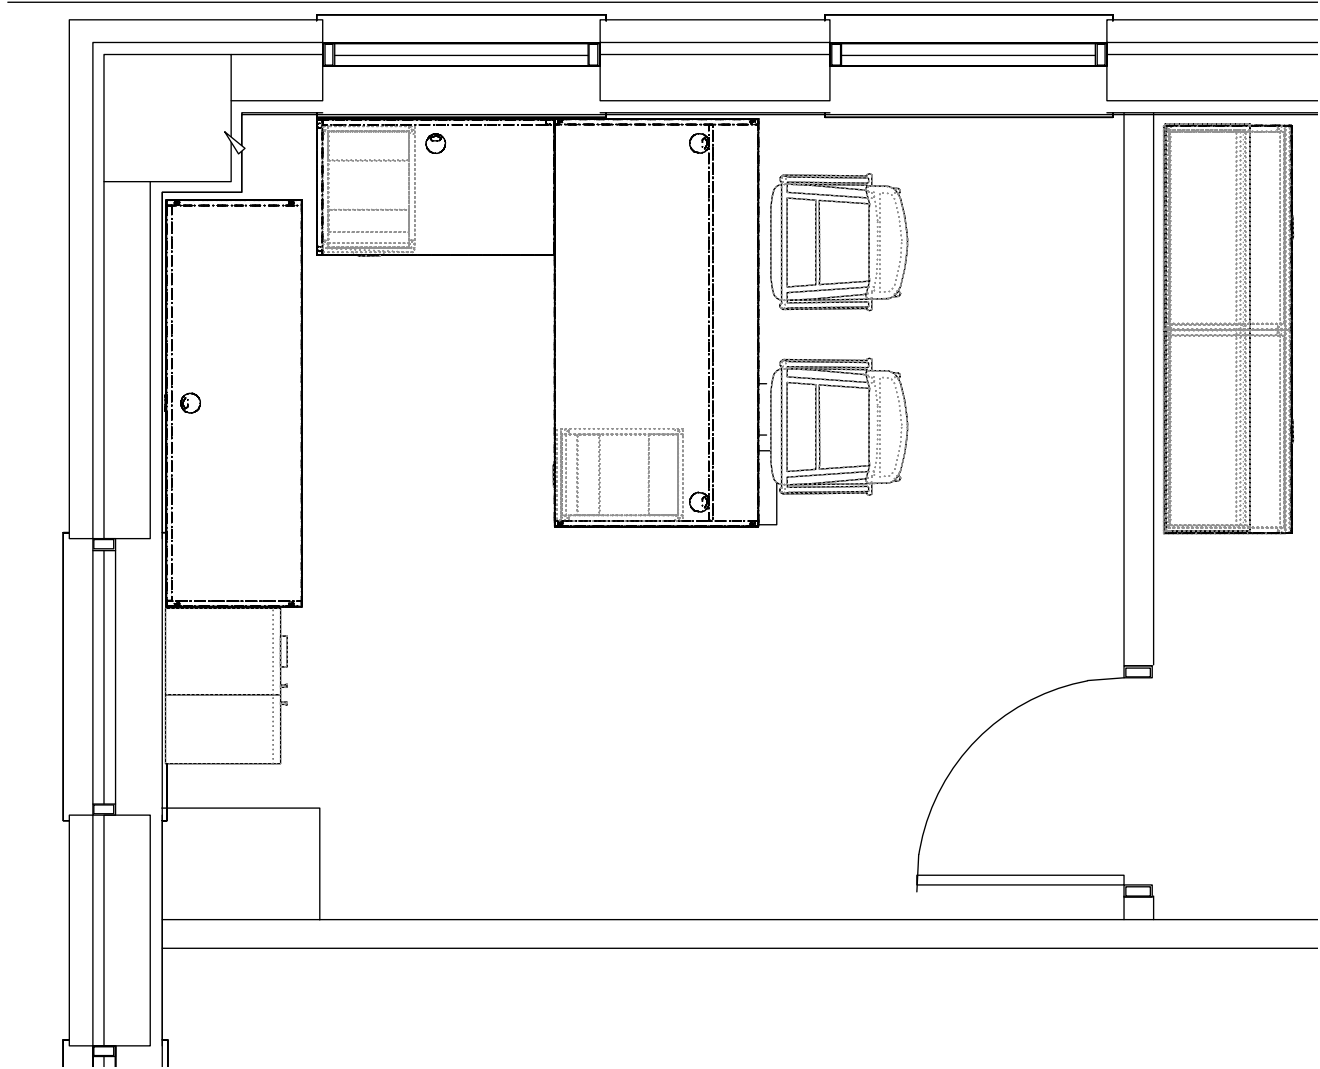

390 N Orange Ave. · Suite 160 · Orlando, FL 32801
Office: 407.206.5040 · Fax: 407.316.0066

FURNITURE LAYOUT

NOTES OFFICE 144

CLIENT:

SCSO - 2ND FLOOR LEGAL DEPT.

SITE:

SANFORD, FL

SIGNATURE:

DATE:

DRAWN:

Almendra Oliva

DATE:

5/27/26


SCALE:

NTS

QUOTE:

Dealer PO code,

This drawing is provided for aesthetic purposes and in order to establish the parts necessary to quote and order product. It is not offered as a "space plan" or for any other interior design services.
FS481.203 requires that space plans and interior design be performed for a fee by a licensed interior designer.

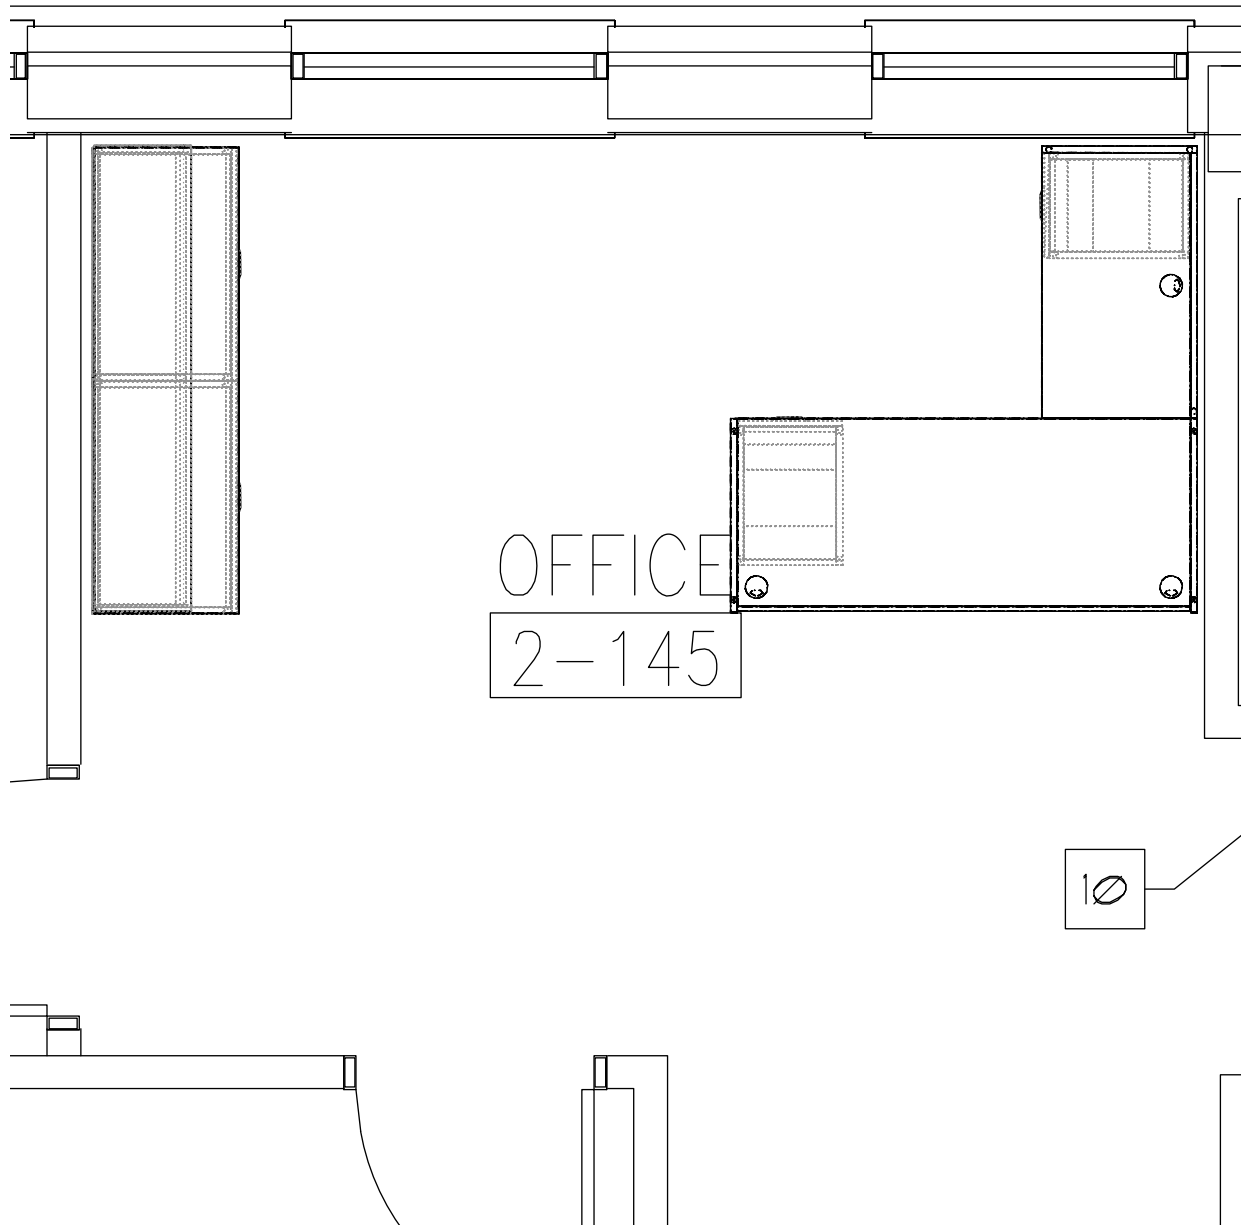

FURNITURE LAYOUT

NOTES RECEPTION

CLIENT:

SCSO - 2ND FLOOR LEGAL DEPT.

SITE:

SANFORD, FL

SIGNATURE:

DATE:

DRAWN:

Almendra Oliva

DATE:


5/27/26

SCALE:

NTS

QUOTE:

Dealer PO code,

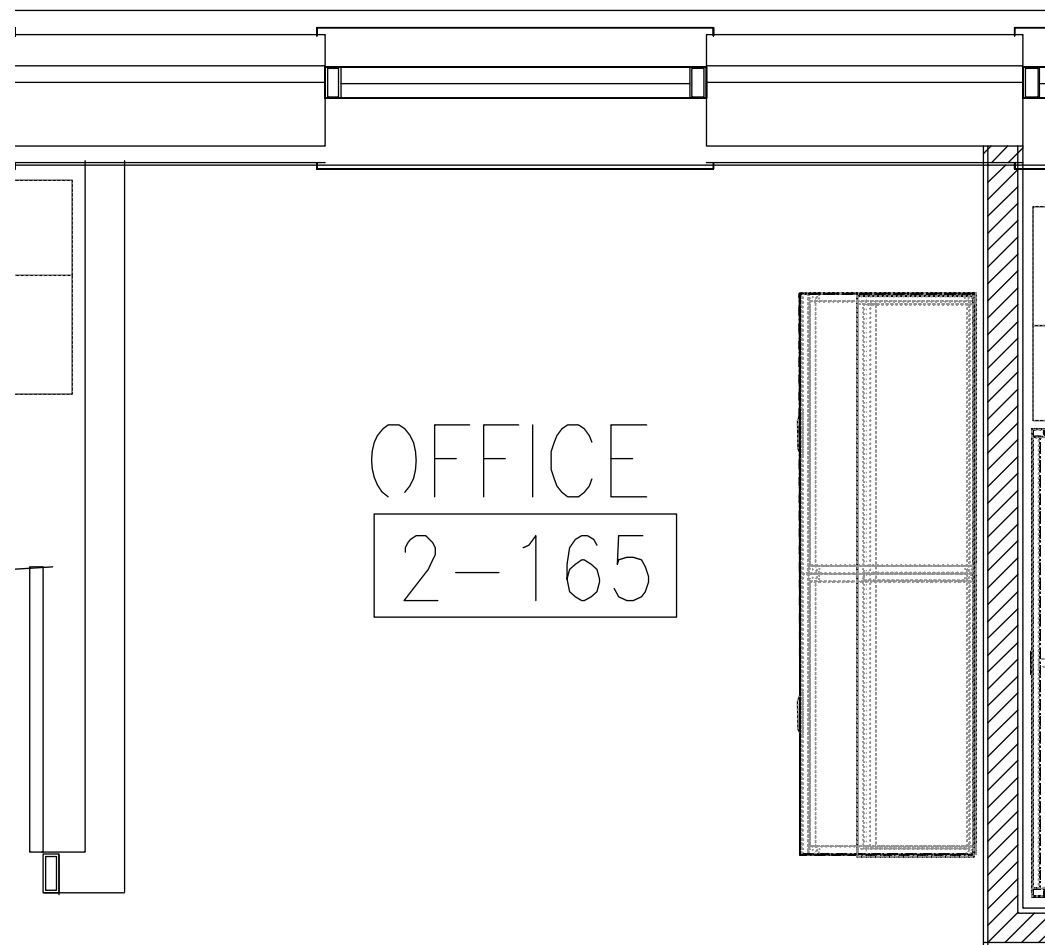

OFFICE
2-165

11



COMMON SENSE
OFFICE FURNITURE
HEALTHCARE EDUCATIONAL HOSPITALITY OUTDOOR
390 N Orange Ave. · Suite 160 · Orlando, FL 32801
Office: 407.206.5040 · Fax: 407.316.0066

FURNITURE LAYOUT

NOTES STORAGE CREDENZA

CLIENT:

SCSO - 2ND FLOOR LEGAL DEPT.

SITE:

SANFORD, FL

SIGNATURE:

DATE:

DRAWN:

Almendra Oliva

DATE:

5/27/26


SCALE:

NTS

QUOTE:

Dealer PO code,

This drawing is provided for aesthetic purposes and in order to establish the parts necessary to quote and order product. It is not offered as a "space plan" or for any other interior design services.
FS481.203 requires that space plans and interior design be performed for a fee by a licensed interior designer.

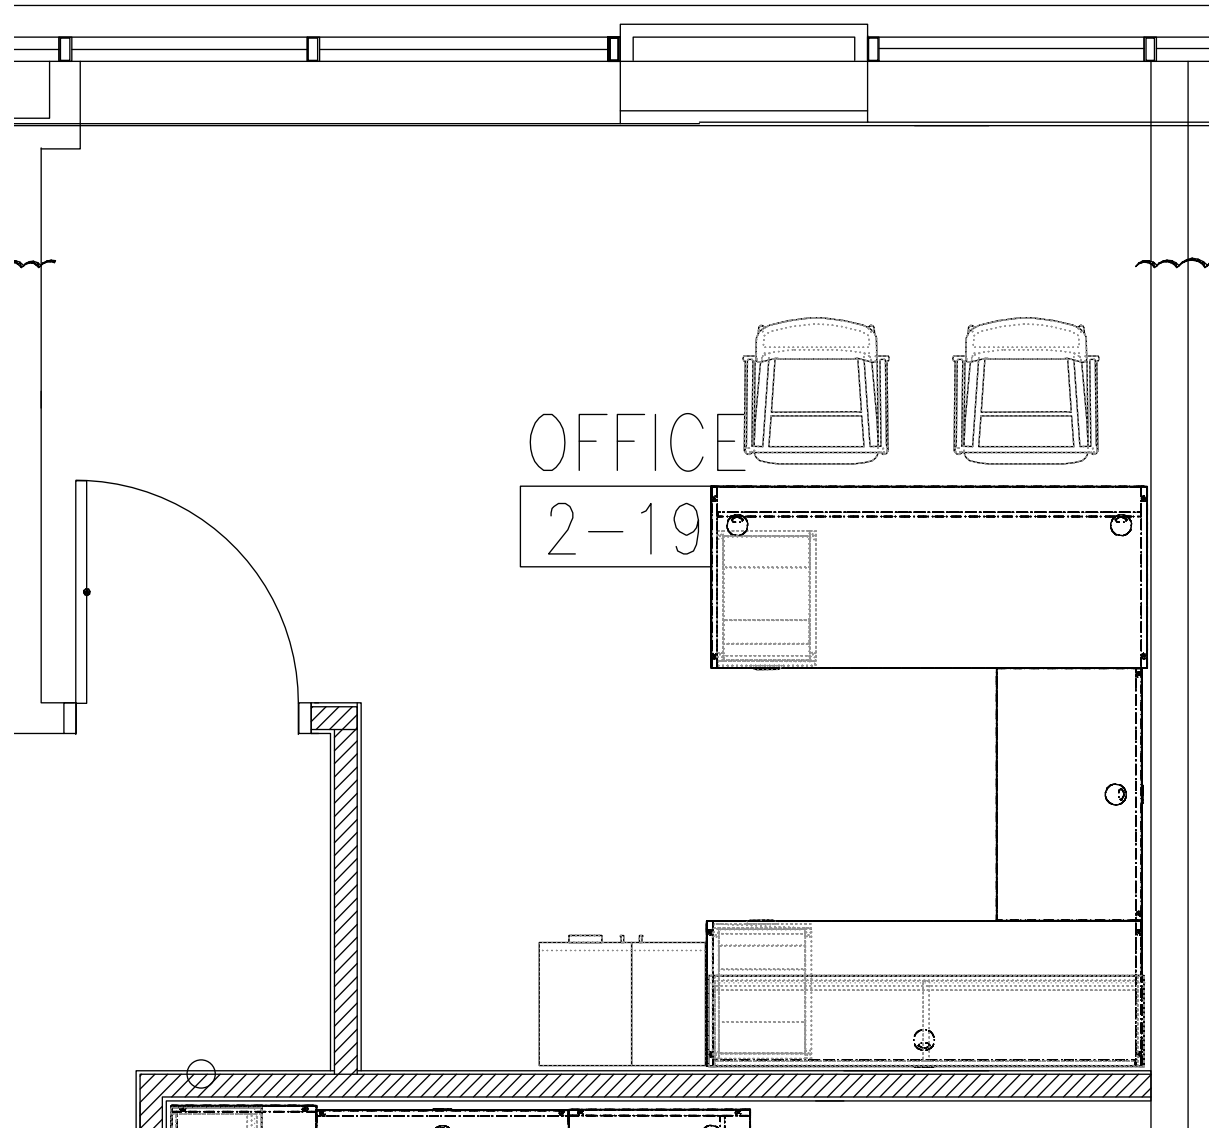

FURNITURE LAYOUT

NOTES U-SHAPED TYPICAL

CLIENT:

SCSO - 2ND FLOOR LEGAL DEPT.

SITE:

SANFORD, FL

SIGNATURE:


DATE:

DRAWN:
Almendra Oliva

DATE:
5/27/26

SCALE:
NTS

QUOTE:
Dealer PO code,

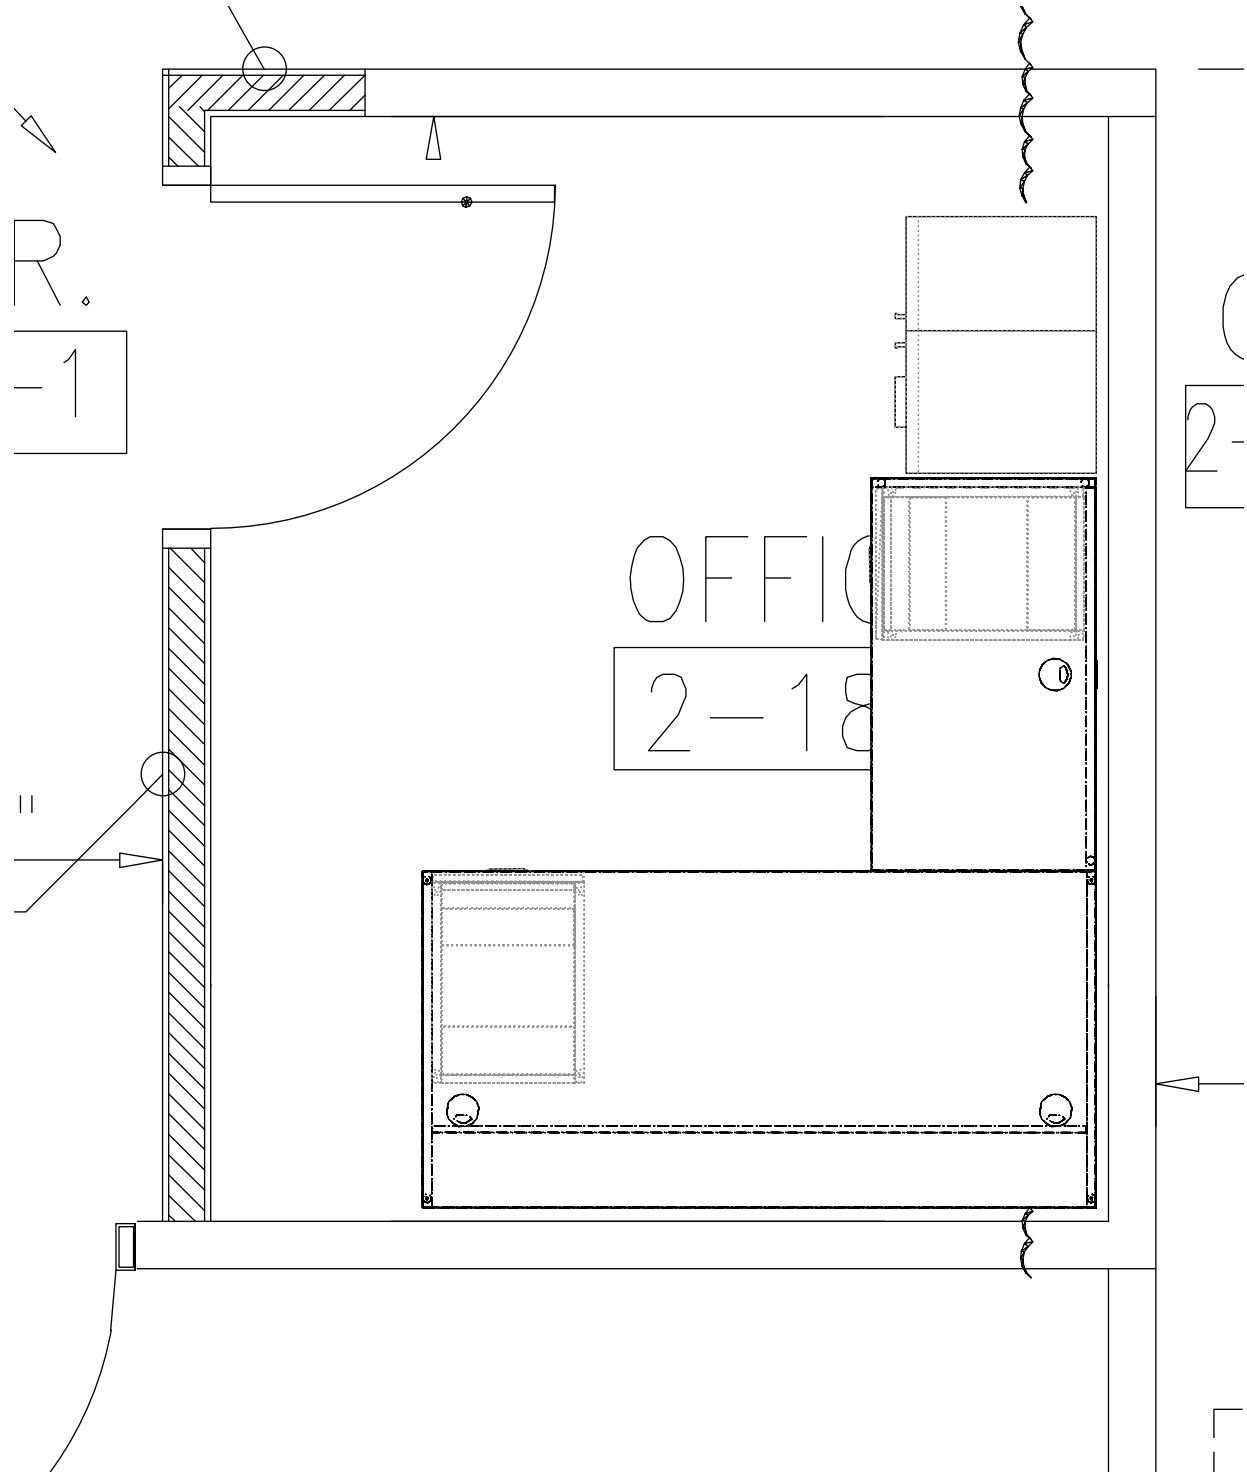

390 N Orange Ave. · Suite 160 · Orlando, FL 32801
Office: 407.206.5040 · Fax: 407.316.0066

FURNITURE LAYOUT

NOTES U-SHAPED TYPICAL

CLIENT:

SCSO - 2ND FLOOR LEGAL DEPT.

SITE:

SANFORD, FL

SIGNATURE:

DATE:

DRAWN:

Almendra Oliva

DATE:

5/27/26

SCALE:

NTS

QUOTE:

Dealer PO code,

This drawing is provided for aesthetic purposes and in order to establish the parts necessary to quote and order product. It is not offered as a "space plan" or for any other interior design services.
FS481.203 requires that space plans and interior design be performed for a fee by a licensed interior designer.