


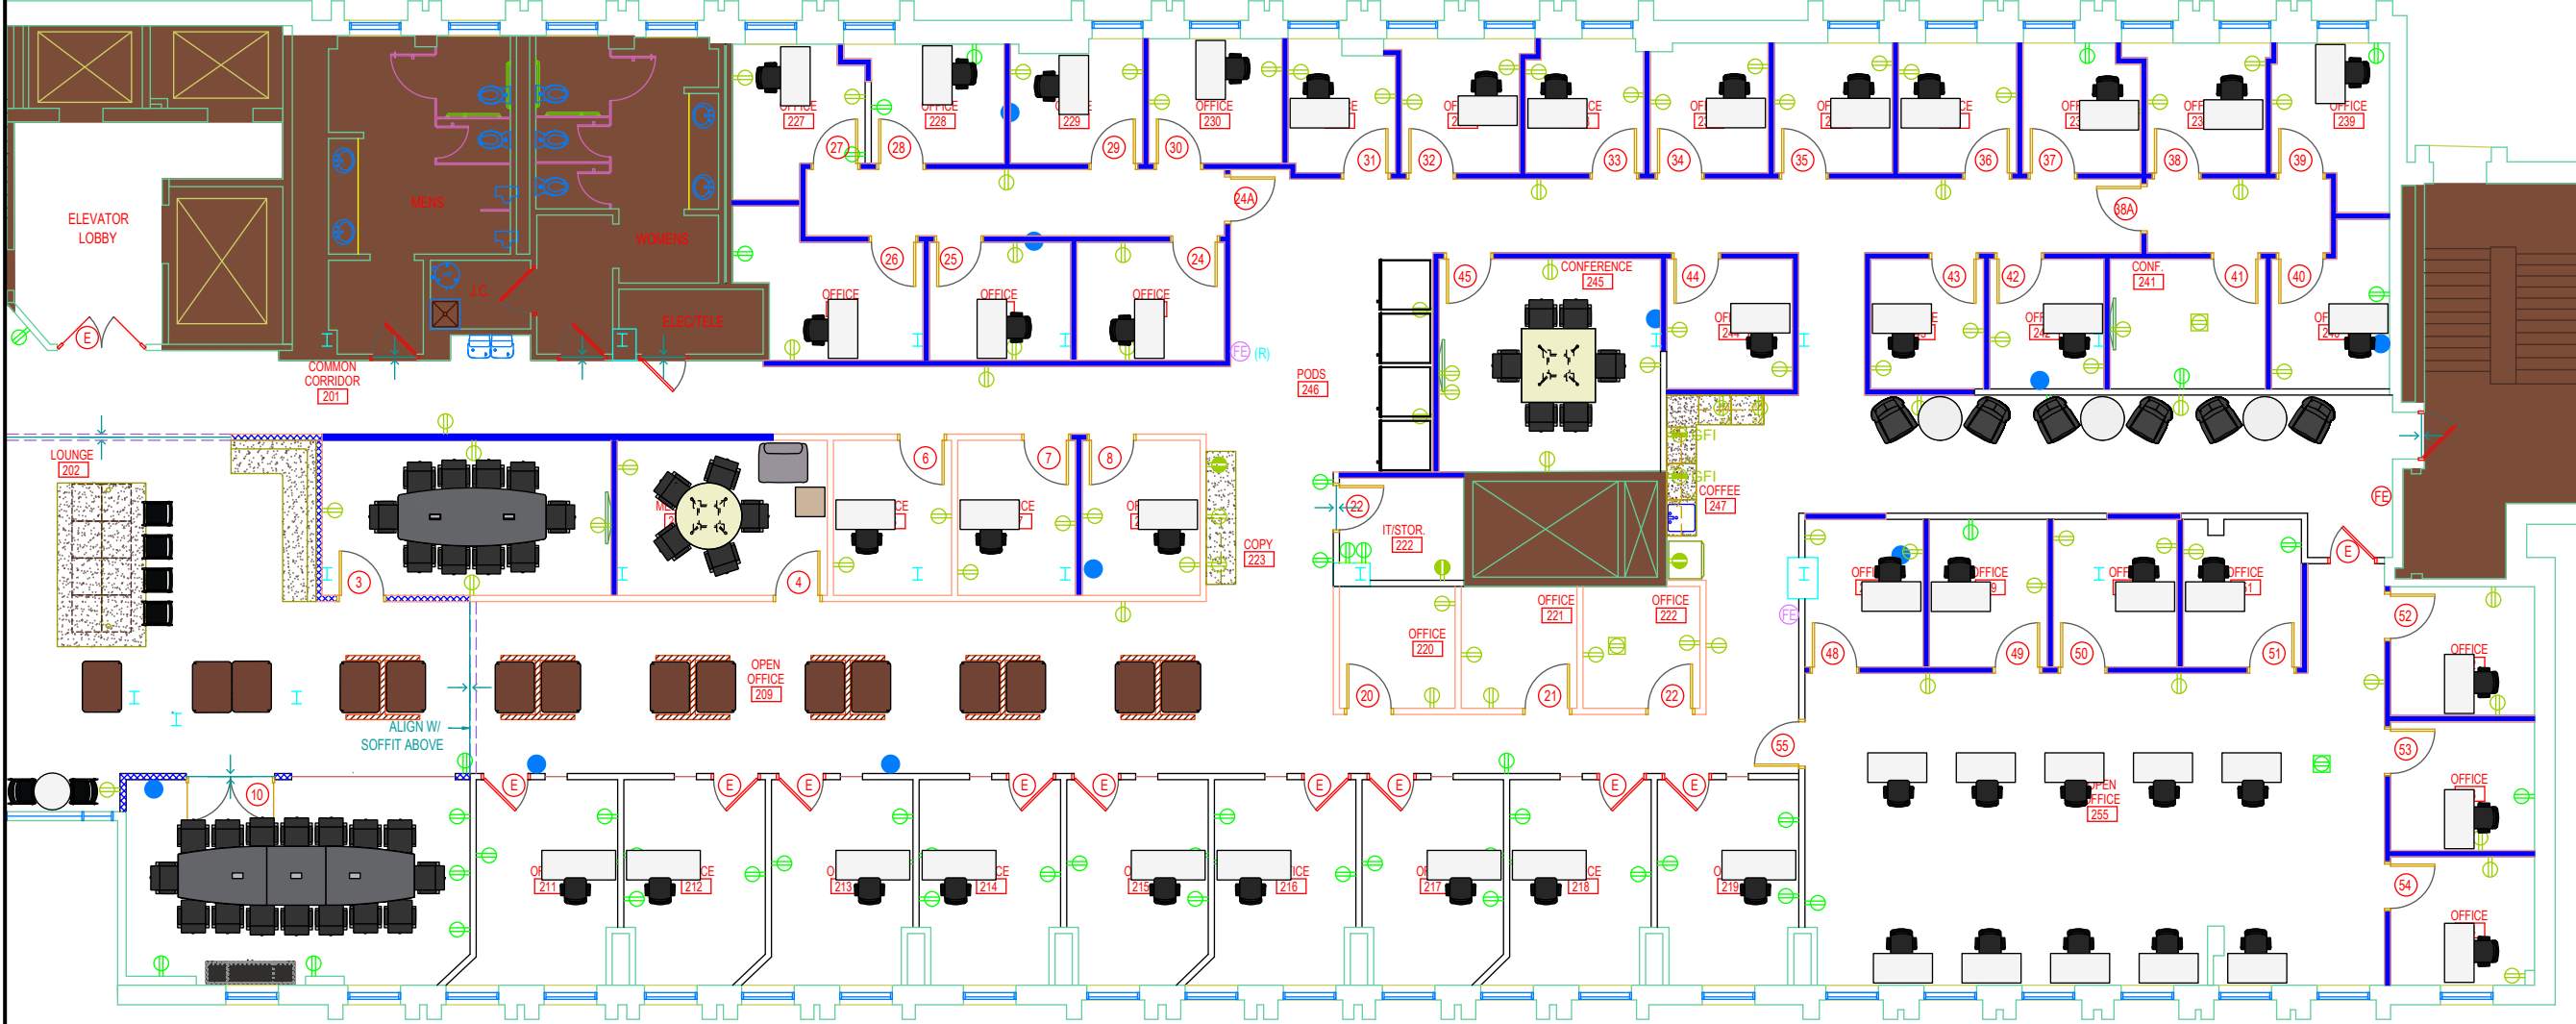

Designer: Gabrielle
Date: 06.08.26
Scale: NTS
Path: m:\BOOMERANG\PROPOSALS\Boomer

iThrive
West Chester
Furniture Plan

6/8/2026
6/8/2026
6/8/2026
6/8/2026
6/8/2026
6/8/2026
6/8/2026

